


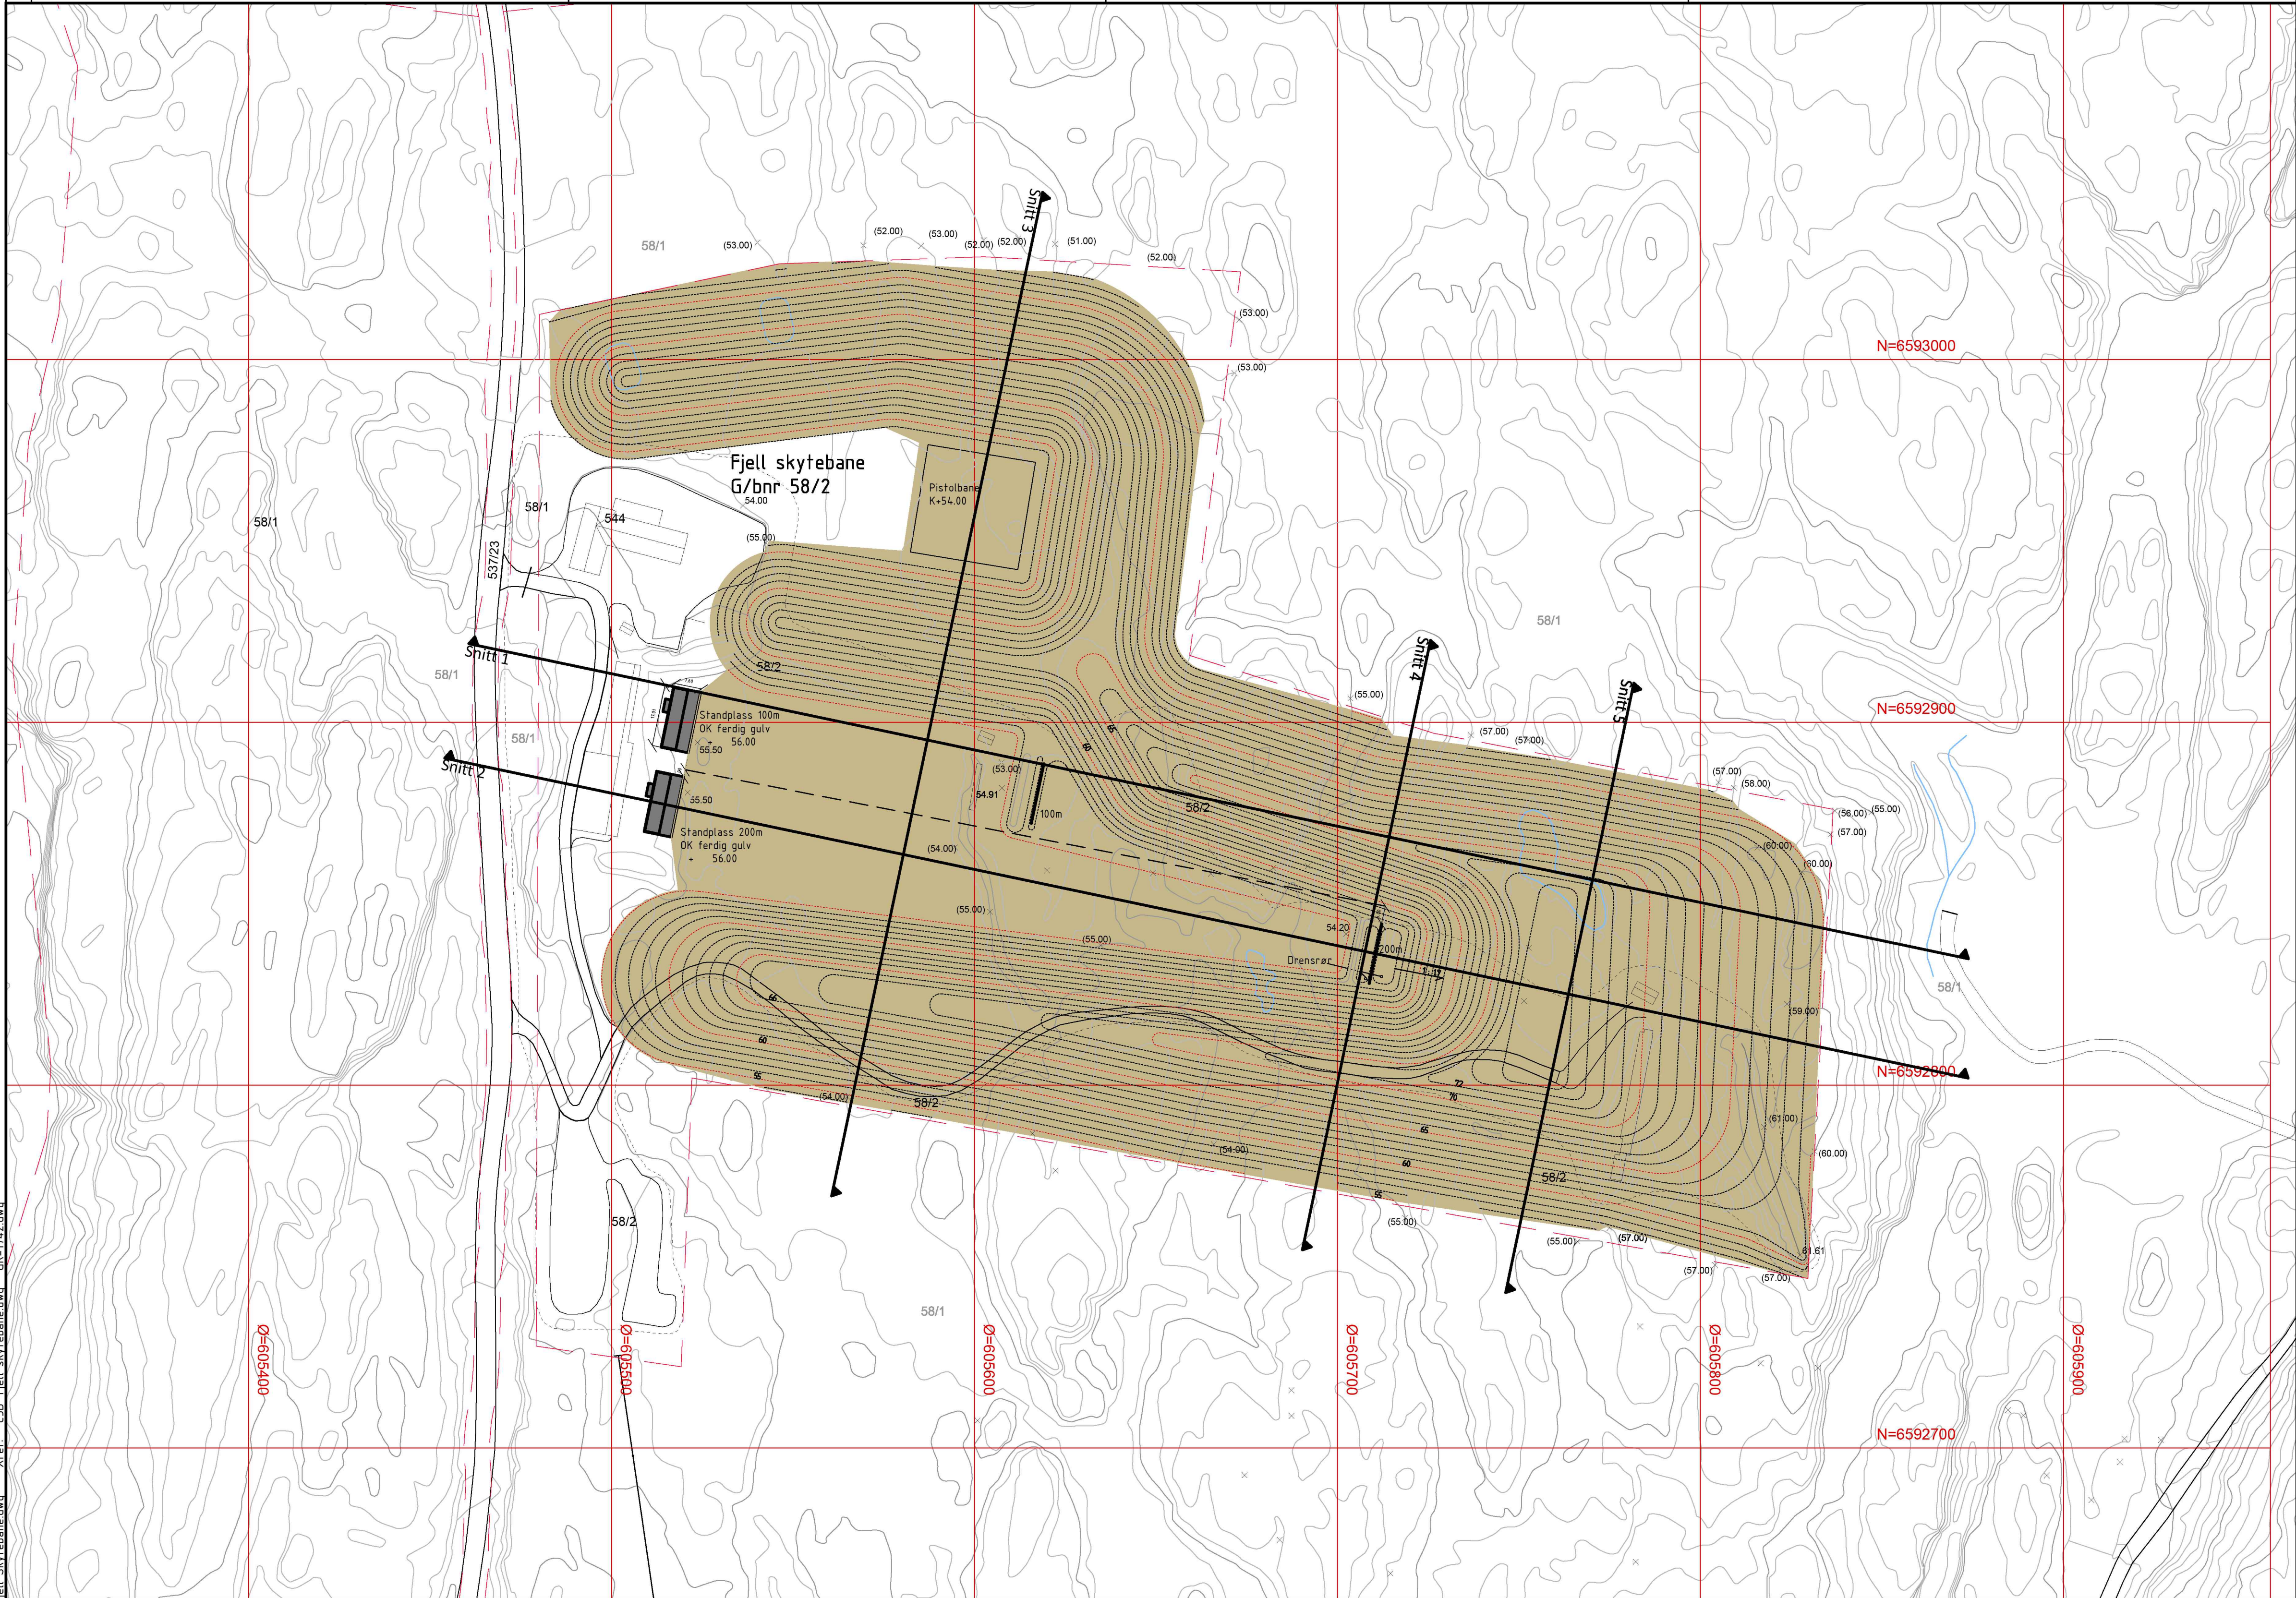

Tegnforklaring

- Eiendomsgrense
- Terrengoppfylling
- kote eks terreng
- kote prosj terreng 5m
- kote prosj terreng 1m
- kote prosj terreng 0.5m
- Fotavtrykk bygg

Cut/Fill Report

Generated: 2019-04-10 08:13:01
By user: NCSI
Drawing: \\cowi.net\projects\A115000\A117442\CAD\Landskap\A117442\CAD\Landskap\C3D_Fjell skytebane.dwg

Volume Summary

Name	Type	Cut Factor	Fill Factor	2d Area (sq.m)	Cut (Cu. M.)	Fill (Cu. M.)	Net (Cu. M.)
Surface1	full	1.000	1.000	54560.51	1974.08	327592.72	325618.64<Fill>
Totals							
				2d Area (sq.m)	Cut (Cu. M.)	Fill (Cu. M.)	Net (Cu. M.)
Total				54560.51	1974.08	327592.72	325618.64<Fill>

* Value adjusted by cut or fill factor other than 1.0

Rev.				Revideringen gjelder				Nr.	Saksb.	Sidem.k.	Oppdr.a.
Asland Pukkverk AS				Tegnet av NCSI				Saksbehandler			
Fjell Skytebane				Sidemannskont. ILOS				Oppdragsansvarlig AEHN			
Landskapsplan				Fag LARK				Målestokk 1:1000 (A1) 1:2000 (A3)			
Bearbeidet skisse fra in situ (01.02.18)				Dato 10.04.2019				Status			
COWI				Oppdragsnr. A117442				Skisseprosjekt			
Tegning nr.				Rev.				L101			